## PROJECT DESCRIPTION EQUIPMENT LIST "A" .GENERAL A. EQUIPMENT TO BE SUPPLIED BY THE SHA THIS PROJECT INVOLVES THE INSTALLATION OF FIREHOUSE HAZARD IDENTIFICATION BEACONS ON NORTHBOUND AND SOUTHBOUND MD 30 (HANOVER PIKE) APPROACHING OLD HANOVER ROAD FOR THE BORING VOLUNTEER FIRE DEPARTMENT IN BALTIMORE COUNTY. MD 30 IS ASSUMED TO RUN IN A NORTH-SOUTH DIRECTION. ITEM NO. YTITMAUD DESCRIPTION EIGHT-PHASE, FULL-TRAFFIC-ACTUATED CONTROLLER, RELAY AND INTERSECTION MONITOR II WITH BATTERY BACK-UP FOR PHONE DROP HOUSED IN A NEMA SIZE "6" BASE MOUNTED CABINET 9044 1 EACH INTERSECTION OPERATION THE HAZARD IDENTIFICATION BEACONS WILL BE ACTUATED WITH OPTICOM DETECTION LOCATED ON OLD HANOVER ROAD. 9571 72 S.F. SHEET ALUMINUM SIGNS TO CONSIST OF : CONTROLLER REQUIREMENTS - 2 EACH W96-7 SIGN (108 IN. x 48 IN.) -MAST ARM MOUNT INSTALL A FULL-TRAFFIC-ACTUATED, EIGHT-PHASE CONTROLLER. INTERSECTION MONITOR WITH BATTERY BACK-UP FOR PHONE DROP AND ASSOCIATED HARNESSES HOUSED IN A NEMA SIZE, "6" BASE MOUNTED CABINET. SPECIAL NOTE UPON COMPLETION OF THIS PROJECT, THE CONTRACTOR SHALL NOTIFY MR, ROBERT SNYDER OF SHA AT (410) 787-7635 TO ARRANGE FOR THE PHONE LINE INSTALLATION, THE CONTRACTOR IS TO PROVIDE MR. SNYDER THE NEAREST STREET ADDRESS, ZIP CODE, AND PHONE NUMBER. MAINTENANCE OF TRAFFIC EQUIPMENT LIST "C" THE FOLLOWING TRAFFIC CONTROL STANDARDS SHALL BE REFERENCED FOR THE PROJECT OR OTHERS NO EQUIPMENT TO BE REMOVED AND RETURNED TO SHA AS NECESSARY FOR MAINTENANCE OF TRAFFIC. 'STANDARD NO. MD-104.00 - 104.00-30 STANDARD NO. MD-104.32-01 (INTERSECTION FLAGGING STANDARD NO. MD-104.31-01 (FLAGGING OPERATION) STANDARD NO. MD-104.33-01 (SHOULDER WORK) STANDARD NO. MD-104.34 (LANE SHIFT) PROJECT CONTACTS THE CONTACT PERSONS FOR SHA ARE AS FOLLOWS: MR. RANDALL SCOTT ASSISTANT DISTRICT ENGINEER - TRAFFIC PHONE: (410) 321-2781/2785 MS. SUENETTE POPE DISTRICT UTILITY ENGINEER PHONE: (410) 321-2841 MR. RICHARD L. DAFF, SR. CHIEF. TRAFFIC OPERATIONS DIVISION PHONE: (410) 787-7630 MR. STEVE MARCISZEWSKI ASSISTANT DISTRICT ENGINEER - MAINTENANCE PHONE: (410) 321-2761 WIRING DIAGRAM

## EQUIPMENT LIST "B"

B. EQUIPMENT TO BE FURNISHED AND/OR INSTALLED BY THE CONTRACTOR


DESCRIPTION
MAINTENANCE OF TRAFFIC
TEST PIT EXCAVATION
FURNISH AND INSTALL CONCRETE FOR SIGNAL FOUNDATION
MAST ARM POLE (15' T) AND 50 FT. MAST ARM
PEDESTRIAN POLE (ANY SIZE)
FURNISH AND INSTALL ELECTRICAL CABLE - 5 CONDUCTOR (NO. 12 A.W.G.)
FURNISH AND INSTALL NO. 6 AWG STRANDED BARE COPPER GROUND WIRE
FURNISH AND INSTALL 3 INCH SCHEDULE 80 RIGID PVC CONDUIT - BORED
FURNISH AND INSTALL 4 INCH SCHEDULE 80 RIGID PVC CONDUIT - BORED
FURNISH AND INSTALL 2 INCH SCHEDULE 80 RIGID PVC CONDUIT - TRENCHED
FURNISH AND INSTALL 3 INCH SCHEDULE 80 RIGID PVC CONDUIT - TRENCHED
FURNISH AND INSTALL 4 INCH SCHEDULE 80 RIGID PVC CONDUIT - TRENCHED
ELECTRICAL UTILITY SERVICE EQUIPMENT 120/240 V. 60 AMPS
FURNISH AND INSTALL ELECTRICAL CABLE - 1 CONDUCTOR (NO. 4 AWG) - THHN/THWN
FURNISH AND INSTALL ELECTRICAL HANDHOLE
INSTALL OVERHEAD SIGN
DISCRIMINATOR MODULE, 4 CHANNEL, NO. 76
OPTICOM EMITTER SYSTEM, 700 SERIES
OPTICOM NO. 721 DETECTOR EYE
FURNISH AND INSTALL GROUND ROD - 3/4 INCH × 10 FOOT LENGTH
FURNISH AND INSTALL 12 IN. VEHICULAR TRAFFIC SIGNAL HEAD SECTION
FURNISH AND INSTALL 4 CONDUCTOR OPTICOM CABLE
CUT, CLEAN, GALVANIZE AND CAP TRAFFIC SIGNAL STRUCTURE
FURNISH AND INSTALL ELECTRICAL CABLE - 5 CONDUCTOR (NO. 14 A.W.G.)
INSTALL CONTROLLER AND CABINET - BASE MOUNT

## WIRING KEY

- A 5-CONDUCTOR ELECTRICAL B CABLE (NO. 12 A.W.G.)
- C 5-CONDUCTOR ELECTRICAL D CABLE (NO. 14 A.W.G.)
- E 4-CONDUCTOR OPTICOM DETECTOR CABLE
- STRANDED BARE COPPER GROUND WIRE (NO. 6 A.W.G.)
- 1-CONDUCTOR ELECTRICAL CABLE (NO. 4 A.W.G.)

PE/PT - PROPOSED UNDERGROUND TELEPHONE SERVICE

+ -  $\frac{3}{4}$  IN. X 10 FT. GROUND ROD

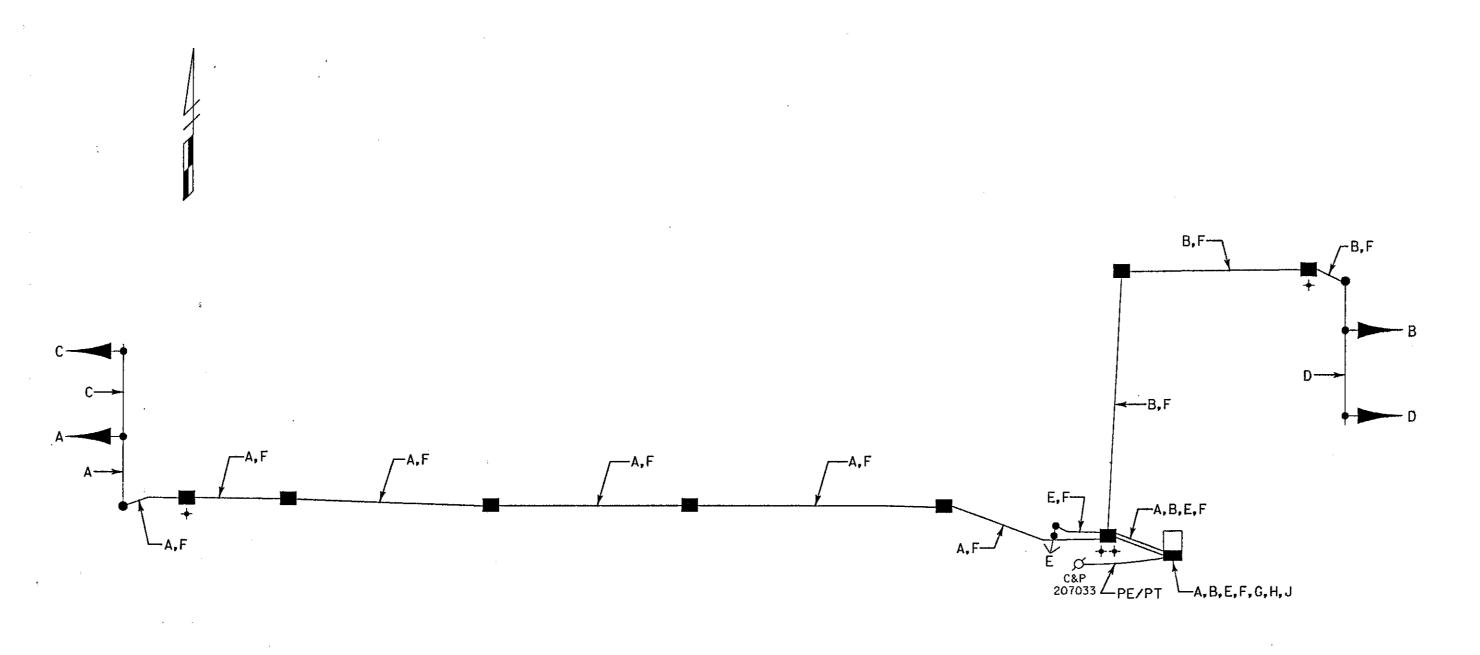

8HA#: BAYMEAFAIRES9 - TOD #: AT367-27

LARSA A

801 South Caroline Street

Baltimore, Maryland 21231

Whitman, Requardt

(410) 235-3450

and Associates, LLP

MARYLAND DOT - STATE HIGHWAY ADMINISTRATION Office of Traffic & Safety

GENERAL INFORMATION SHEET HAZARD IDENTIFICATION BEACON RTHBOUND AND SOUTHBOUND MD

DRAWN BY: B. DONOWAY F.A.P. NO.

CHECKED BY: N. LEARY TS-4311 AT3575185 S.H.A. NO. SHEET NO. SCALE: BALTIMORE COUNTY: T.I.M.S. NO. G173 03030002.51 DATE: **\$DATE\$** LOG MILE:

**\$DGNNAME\$**